



MINNESOTA STREET

GROSS LEASABLE AREA = 219,144 SF

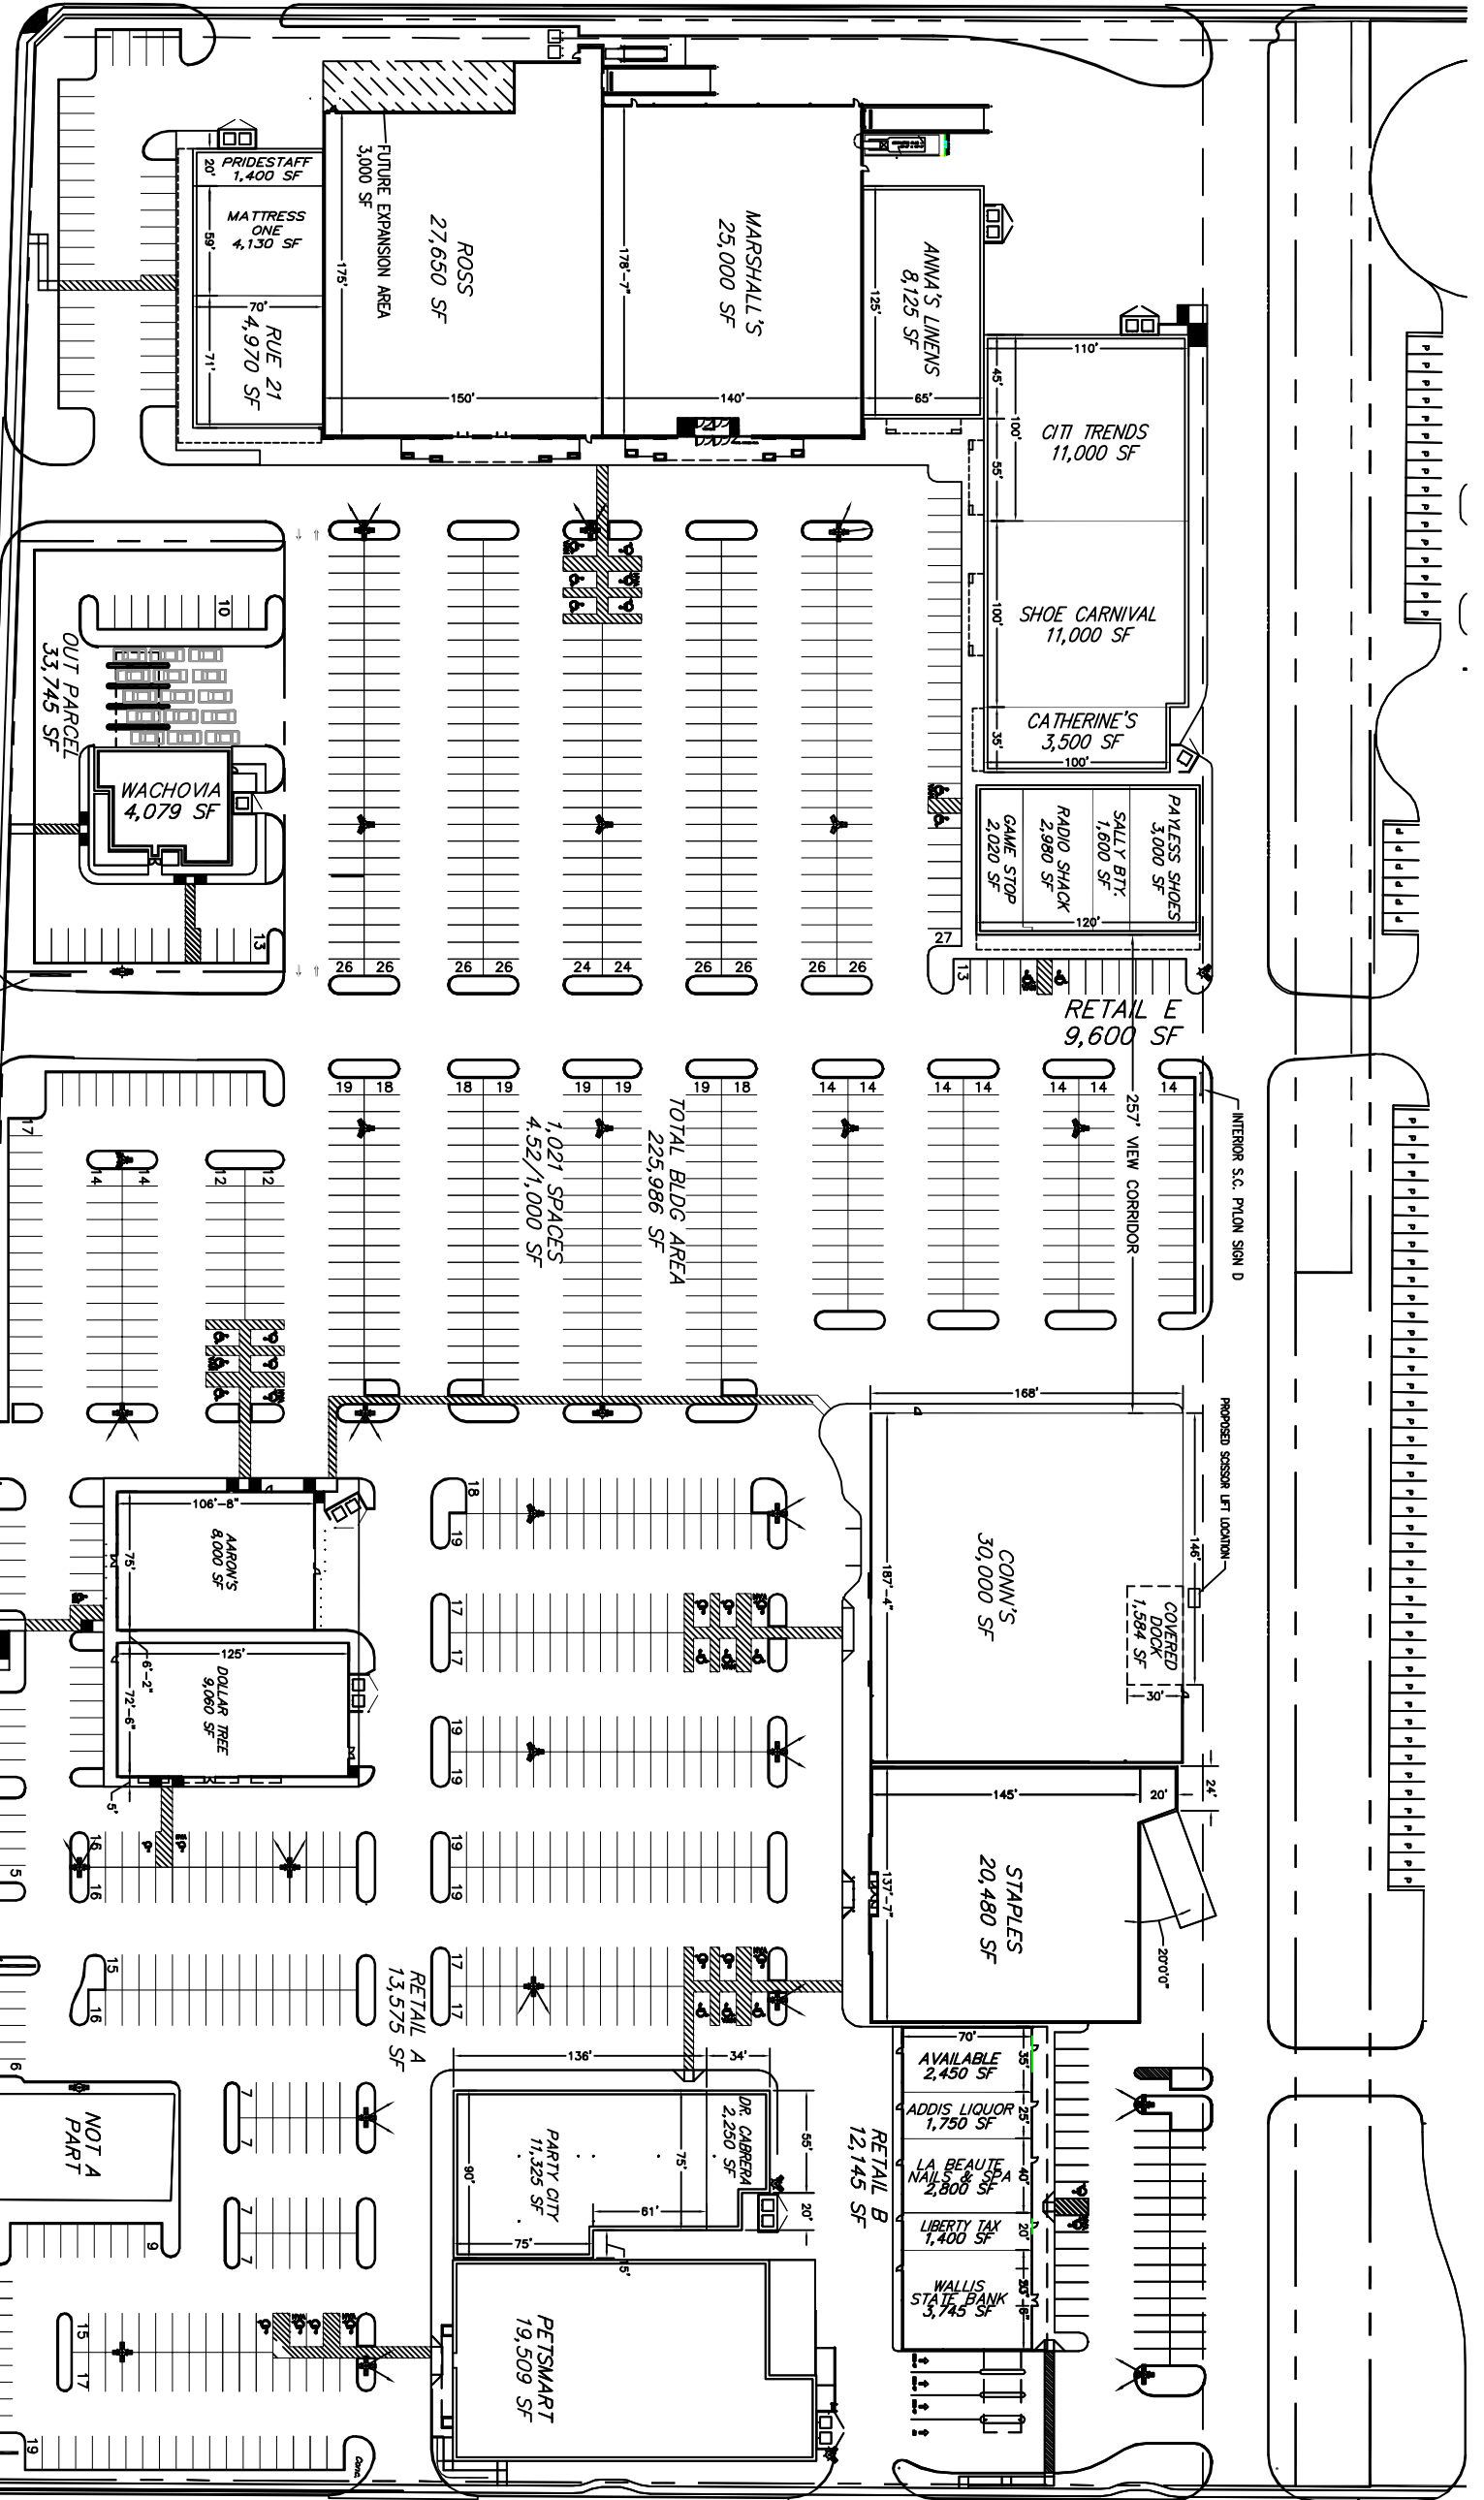

ALL LOTS PROVIDE RECIPROCAL ACCESS TO DRIVEWAYS ON I-45, ROWLETT ST, ALMEDA-GENOA RD., AND MINNESOTA ST.

1 PHASE I SITE PLAN  
1" = 50'-0" (22 x 34) OR 1" = 100' (11 x 17)



900 Town & Country Lane Suite 210 Houston, Texas 77024 (713) 485-0001

DEVELOPMENT SITE PLAN  
ALMEDA CROSSING SHOPPING CENTER  
Houston, Texas

DATE: 09/30/10  
DRAWN: SWG  
CHECKED: SWG  
SHEET TITLE: SHOPPING CENTER SITE PLAN

NO.	CHANGE	DATE
1	CONCEPTUAL	04/29/10

**PRINT RECORD**

DATE: \_\_\_\_\_

DATE: \_\_\_\_\_

DATE: \_\_\_\_\_

ALL DRAWING AND SPECIFICATIONS ARE THE PROPERTY OF REALM REALTY. NO PART OF THIS DRAWING OR SPECIFICATIONS SHALL BE REPRODUCED OR TRANSMITTED IN ANY FORM OR BY ANY MEANS, ELECTRONIC OR MECHANICAL, INCLUDING PHOTOCOPYING, RECORDING, OR BY ANY INFORMATION STORAGE AND RETRIEVAL SYSTEM, WITHOUT THE WRITTEN PERMISSION OF REALM REALTY. REALM REALTY SHALL BE RESPONSIBLE FOR THE ACCURACY OF THE INFORMATION PROVIDED HEREON.

SHEET: SP-1A